


N:\LIB\2024 CONSTRUCTION\C24-28 POOLE BIRCH AND BEECH WATERMAIN EXTENSION\GRAPHICS\C24-28 PLANS - EDITS.DWG



GARBAGE COLLECTION AFFECTED

CONSTRUCTION LOCATIONS

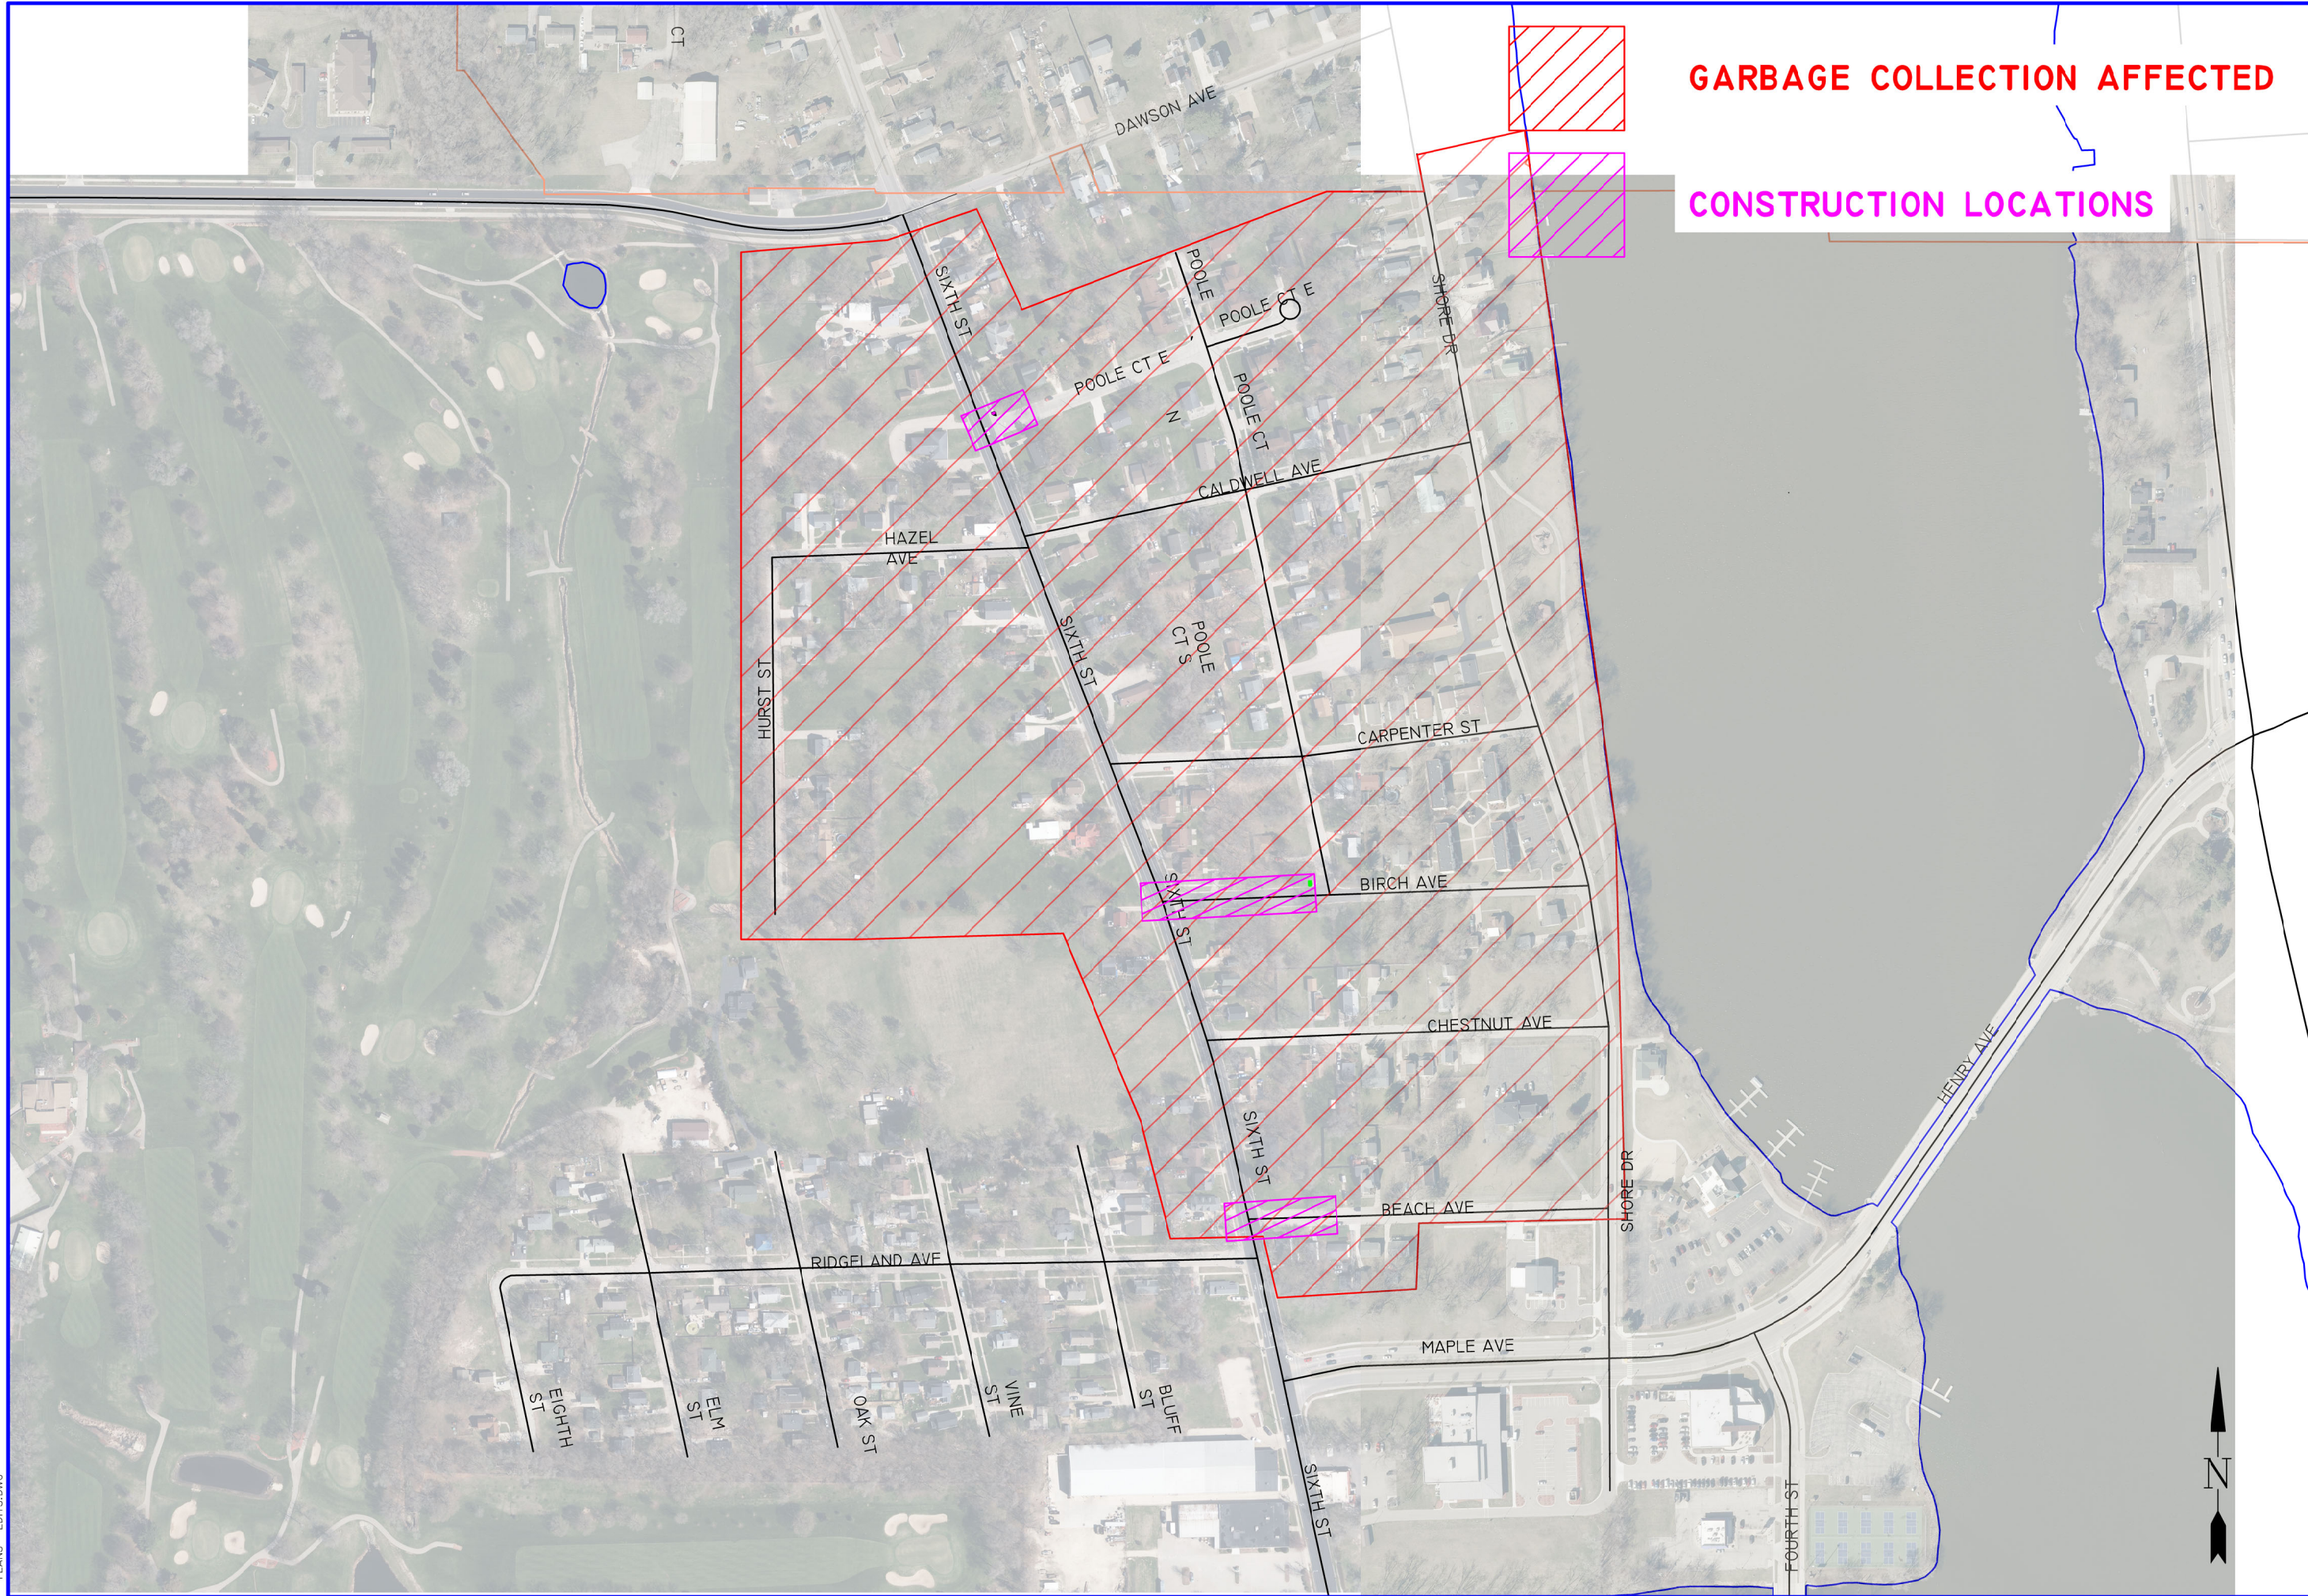

ID: C24-28

**POOLE, BIRCH AND BEACH WATERMAIN
EXTENSIONS
GARBAGE MAP**

DESIGNED BY: _____	ROH _____	DATE: 6/19/24
CHECKED BY: _____	###	DATE: ###
REVISED BY: _____	ROH _____	DATE: 1/3/25

